

FIRE

Typical Interior Elevations

7650 TDH_{SERIES}

Scale: Not To Scale


UL Approved and Certified

PAGE 1 OF 8


SELF-CLOSING DOUBLE HUNG

3/4 Hour FIRE RATED WHEN GLAZED WITH 1/4" WIRE GLASS


1 1/2 Hour FIRED RATED WHEN GLAZED WITH 3/16" CERAMIC & FIRE RATED GLAZING TAPE

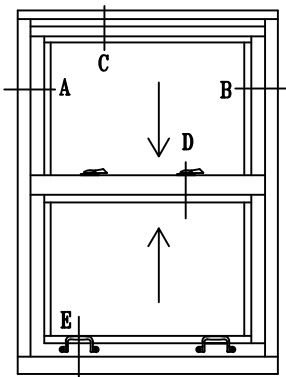


7650 TDH 1/1

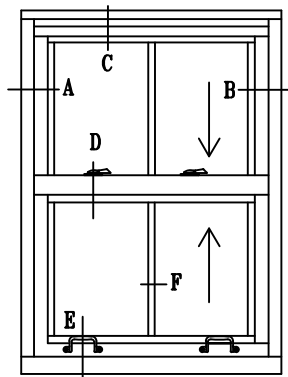


7650 TDH 2/2V

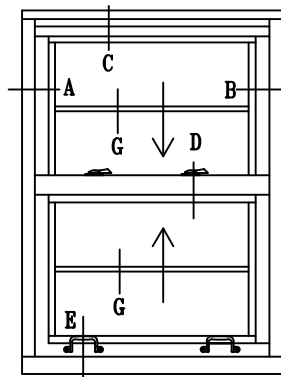

7650 TDH 2/2H

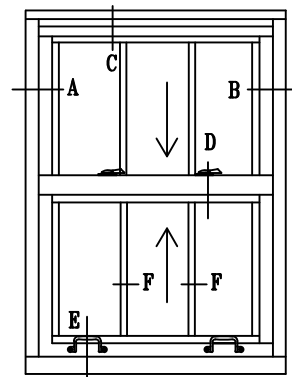

7650 TDH 3/3

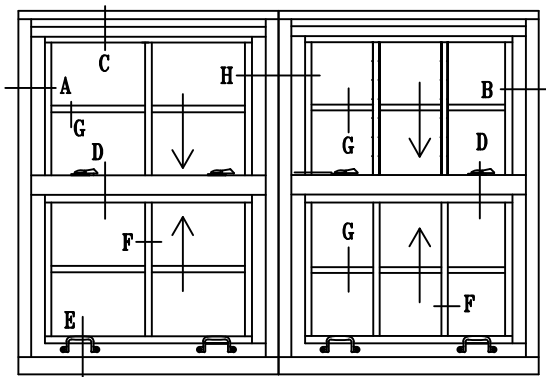


7650 TDH 4/4


7650 TDH 6/6

WINDOWS WITH A WIDTH OVER 36" WILL RECEIVE 2 HANDLES AND 2 SWEEP LOCKS

WINDOWS WITH A WIDTH OF 24"-36" WILL RECEIVE 2 HANDLES AND 1 SWEEP LOCK

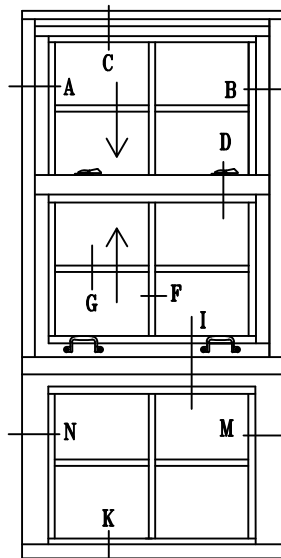

7650 TDH 4/4
- LT - 4

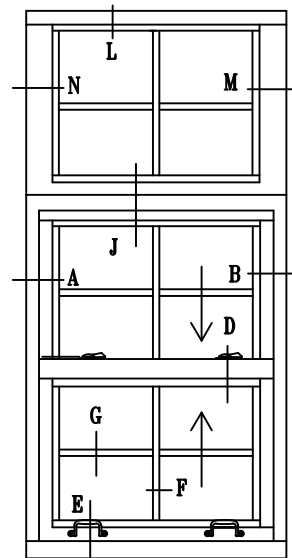

7650 TDH 4/4
- UT - 4



28 Canal Street, Ellenville, NY 12428
Phone (845) 647-1900

FIRE

7650 TDH_{SERIES}

Typical Details

Scale: Half Scale

UL Approved and Certified

PAGE 2 OF 8

SELF-CLOSING DOUBLE HUNG


3/4 Hour FIRE RATED WHEN GLAZED WITH 1/4" WIRE GLASS

1 1/2 Hour FIRE RATED WHEN GLAZED WITH 3/16" CERAMIC &
FIRE RATED GLAZING TAPE


SECTION:

A&B

TYPICAL JAMB

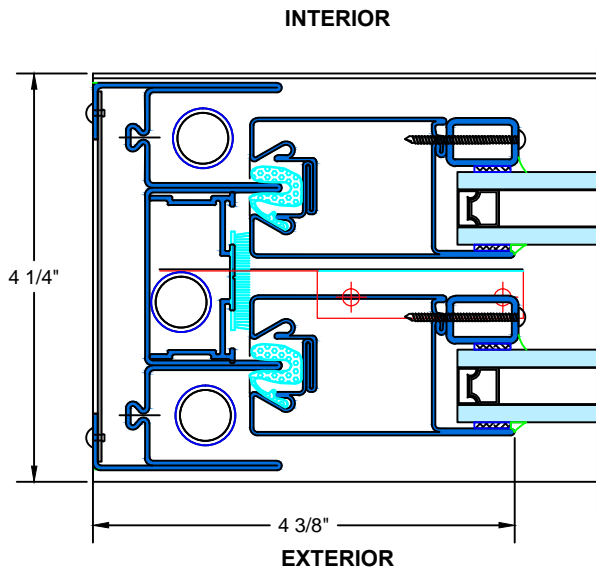

3/4" FIRE RATED GLASS

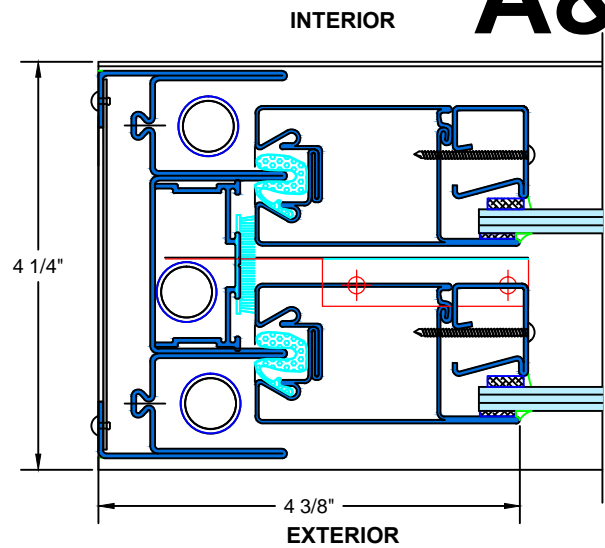


1/4" FIRE RATED GLASS


TYPICAL HEAD

SECTION:

C

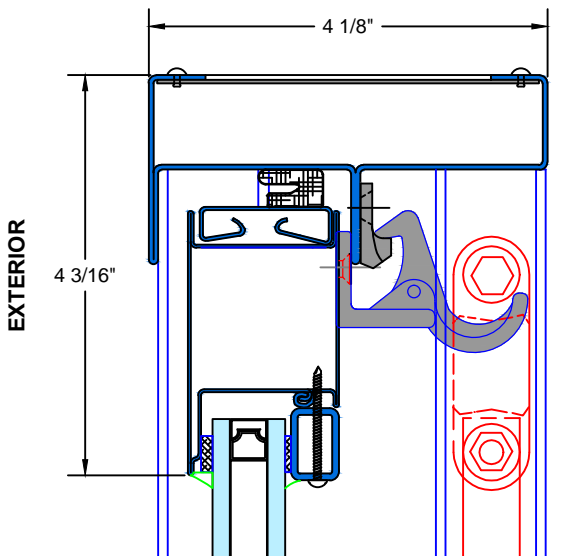

3/4" FIRE RATED GLASS

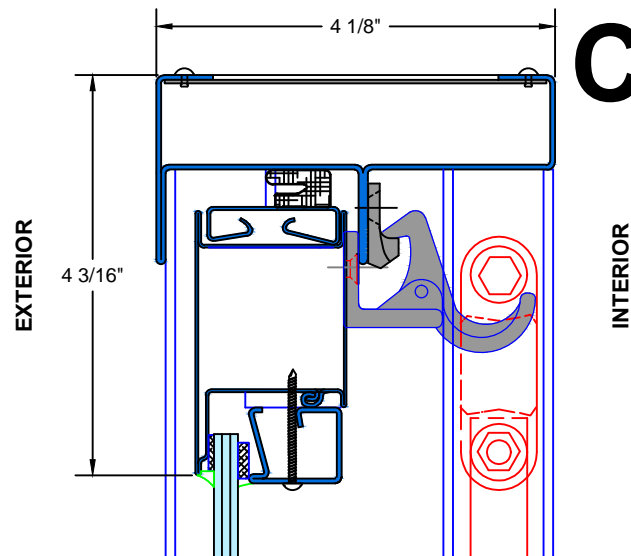

1/4" FIRE RATED GLASS



FIRE

7650 TDH_{SERIES}

Typical Details

Scale: Half Scale

UL Approved and Certified

PAGE 3 OF 8

SELF-CLOSING DOUBLE HUNG


3/4 Hour FIRE RATED WHEN GLAZED WITH 1/4" WIRE GLASS

1 1/2 Hour FIRE RATED WHEN GLAZED WITH 3/16" CERAMIC &
FIRE RATED GLAZING TAPE


SECTION:

D

TYPICAL MEETING RAIL

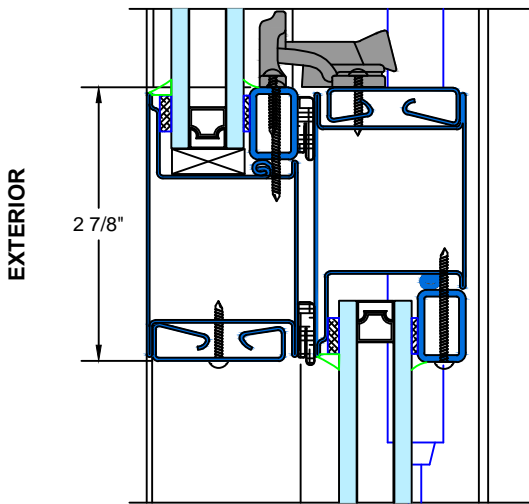

3/4" FIRE RATED GLASS

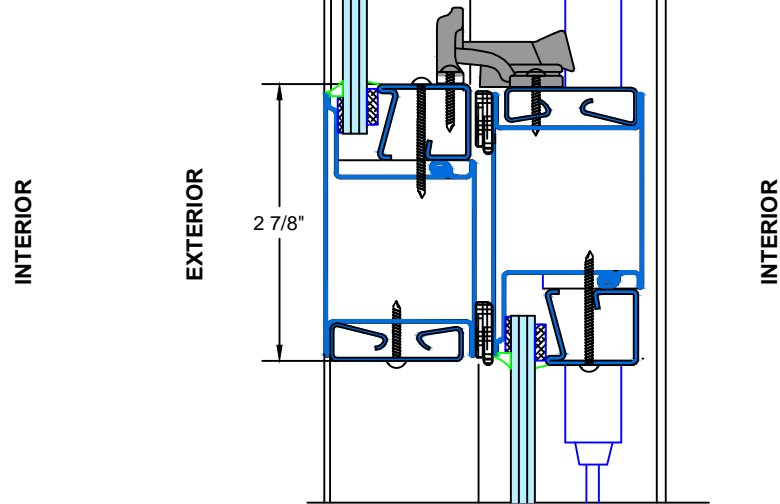


1/4" FIRE RATED GLASS


TYPICALSILL

SECTION:

E

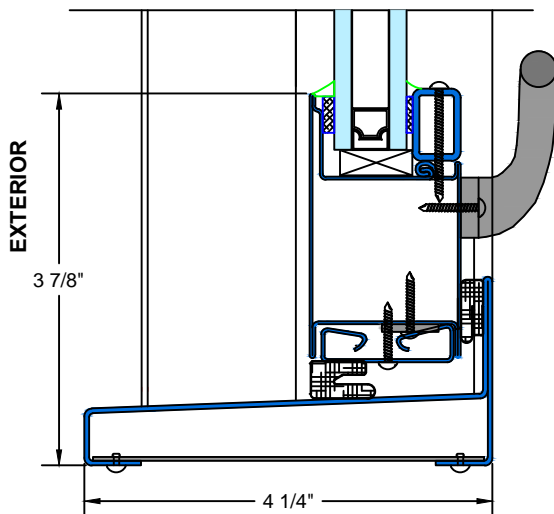

3/4" FIRE RATED GLASS

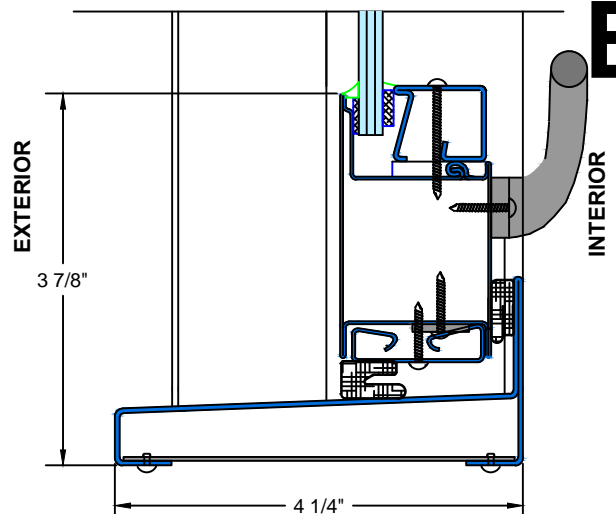

1/4" FIRE RATED GLASS



FIRE

7650 TDH_{SERIES}

Typical Details

Scale: Half Scale

UL Approved and Certified

PAGE 4 OF 8

SELF-CLOSING DOUBLE HUNG

3/4 Hour FIRE RATED WHEN GLAZED WITH 1/4" WIRE GLASS


1 1/2 Hour FIRED RATED WHEN GLAZED WITH 3/16" CERAMIC &

FIRE RATED GLAZING TAPE


TYPICAL MUNTIN

SECTION:

F&G

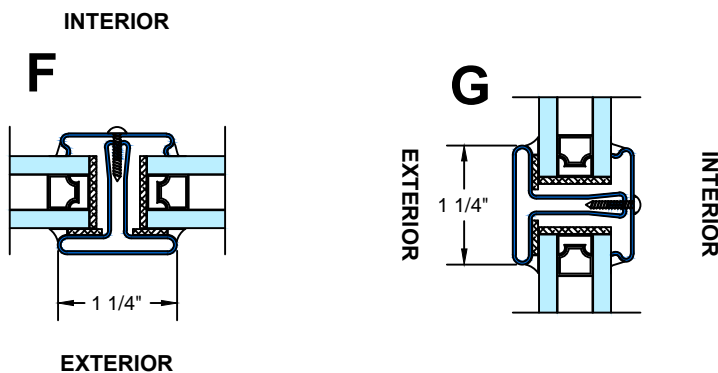

3/4" FIRE RATED GLASS

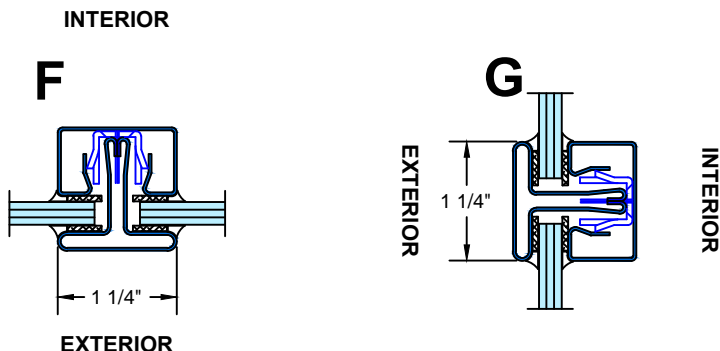

1/4" FIRE RATED GLASS



28 Canal Street, Ellenville, NY 12428
Phone (845) 647-1900

FIRE

7650 TDH_{SERIES}

Typical Details

Scale: Half Scale

UL Approved and Certified

PAGE 5 OF 8

SELF-CLOSING DOUBLE HUNG

3/4 Hour FIRE RATED WHEN GLAZED WITH 1/4" WIRE GLASS


1 1/2 Hour FIRED RATED WHEN GLAZED WITH 3/16" CERAMIC &

FIRE RATED GLAZING TAPE


TYPICAL MULLION

SECTION:

H

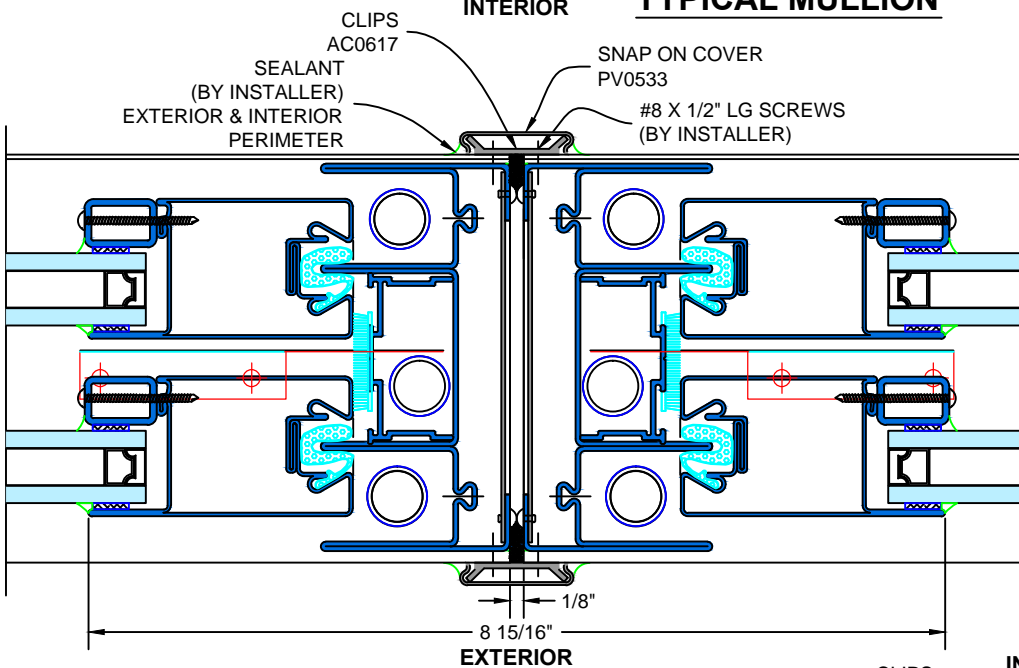

3/4" FIRE RATED GLASS

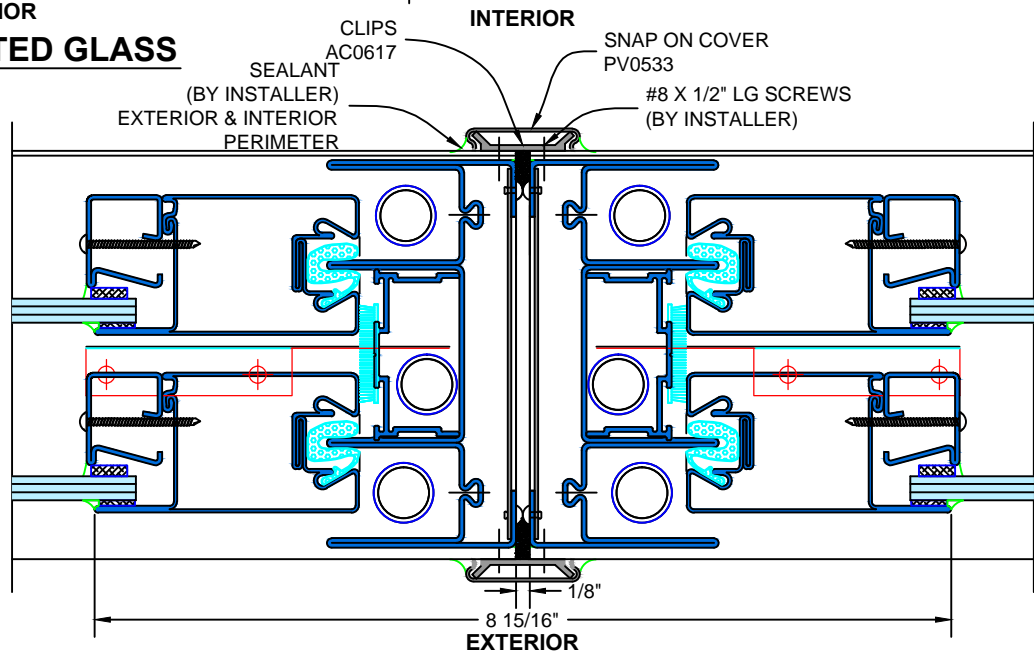

1/4" FIRE RATED GLASS



28 Canal Street, Ellenville, NY 12428

Phone (845) 647-1900

FIRE

7650 TDH_{SERIES}

Typical Details

Scale: Half Scale

UL Approved and Certified

PAGE 6 OF 8


SELF-CLOSING DOUBLE HUNG

3/4 Hour FIRE RATED WHEN GLAZED WITH 1/4" WIRE GLASS

1 1/2 Hour FIRED RATED WHEN GLAZED WITH 3/16" CERAMIC &
FIRE RATED GLAZING TAPE

TYPICAL STACKING MULLION WITH LOWER TRANSOM

SECTION: **I**

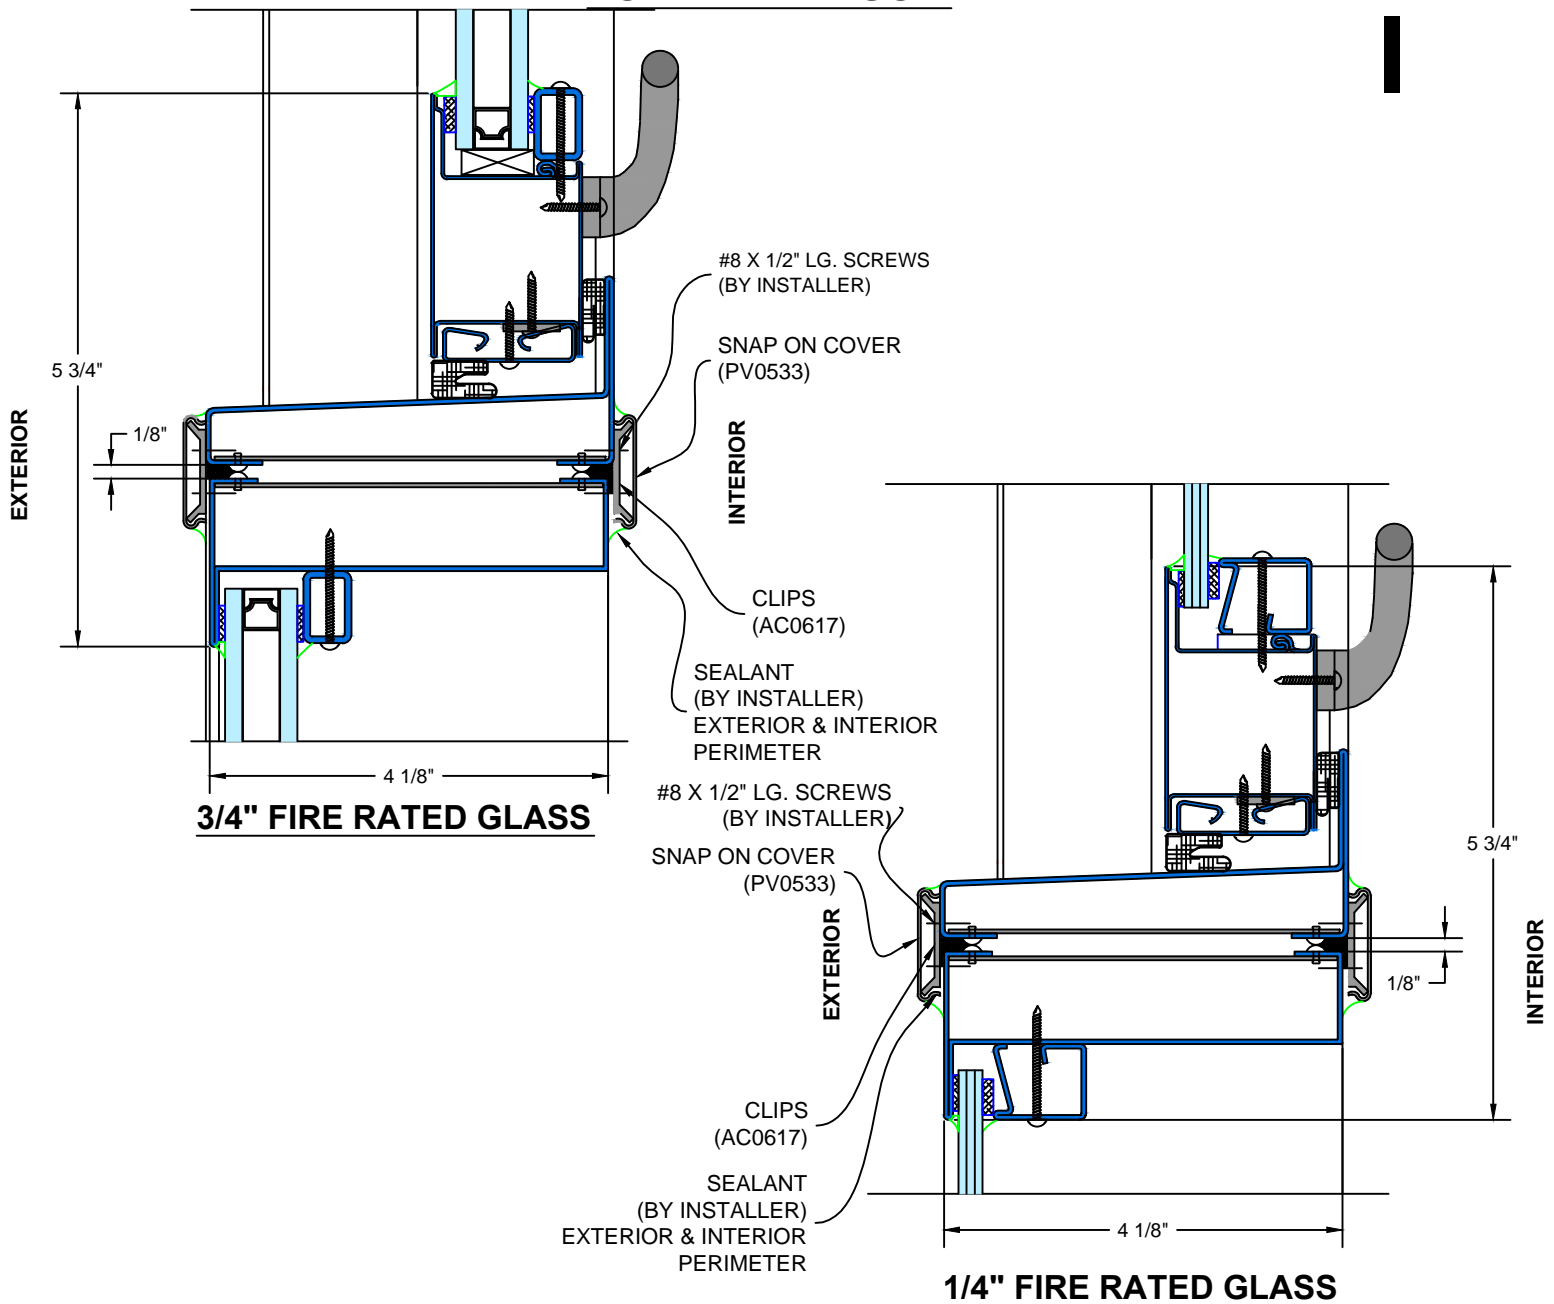

FIRE

7650 TDH_{SERIES}

Typical Details

Scale: Half Scale

UL Approved and Certified

PAGE 7 OF 8


SELF-CLOSING DOUBLE HUNG

3/4 Hour FIRE RATED WHEN GLAZED WITH 1/4" WIRE GLASS

1 1/2 Hour FIRE RATED WHEN GLAZED WITH 3/16" CERAMIC &
FIRE RATED GLAZING TAPE

TYPICAL STACKING MULLION WITH UPPER TRANSOM

SECTION: J

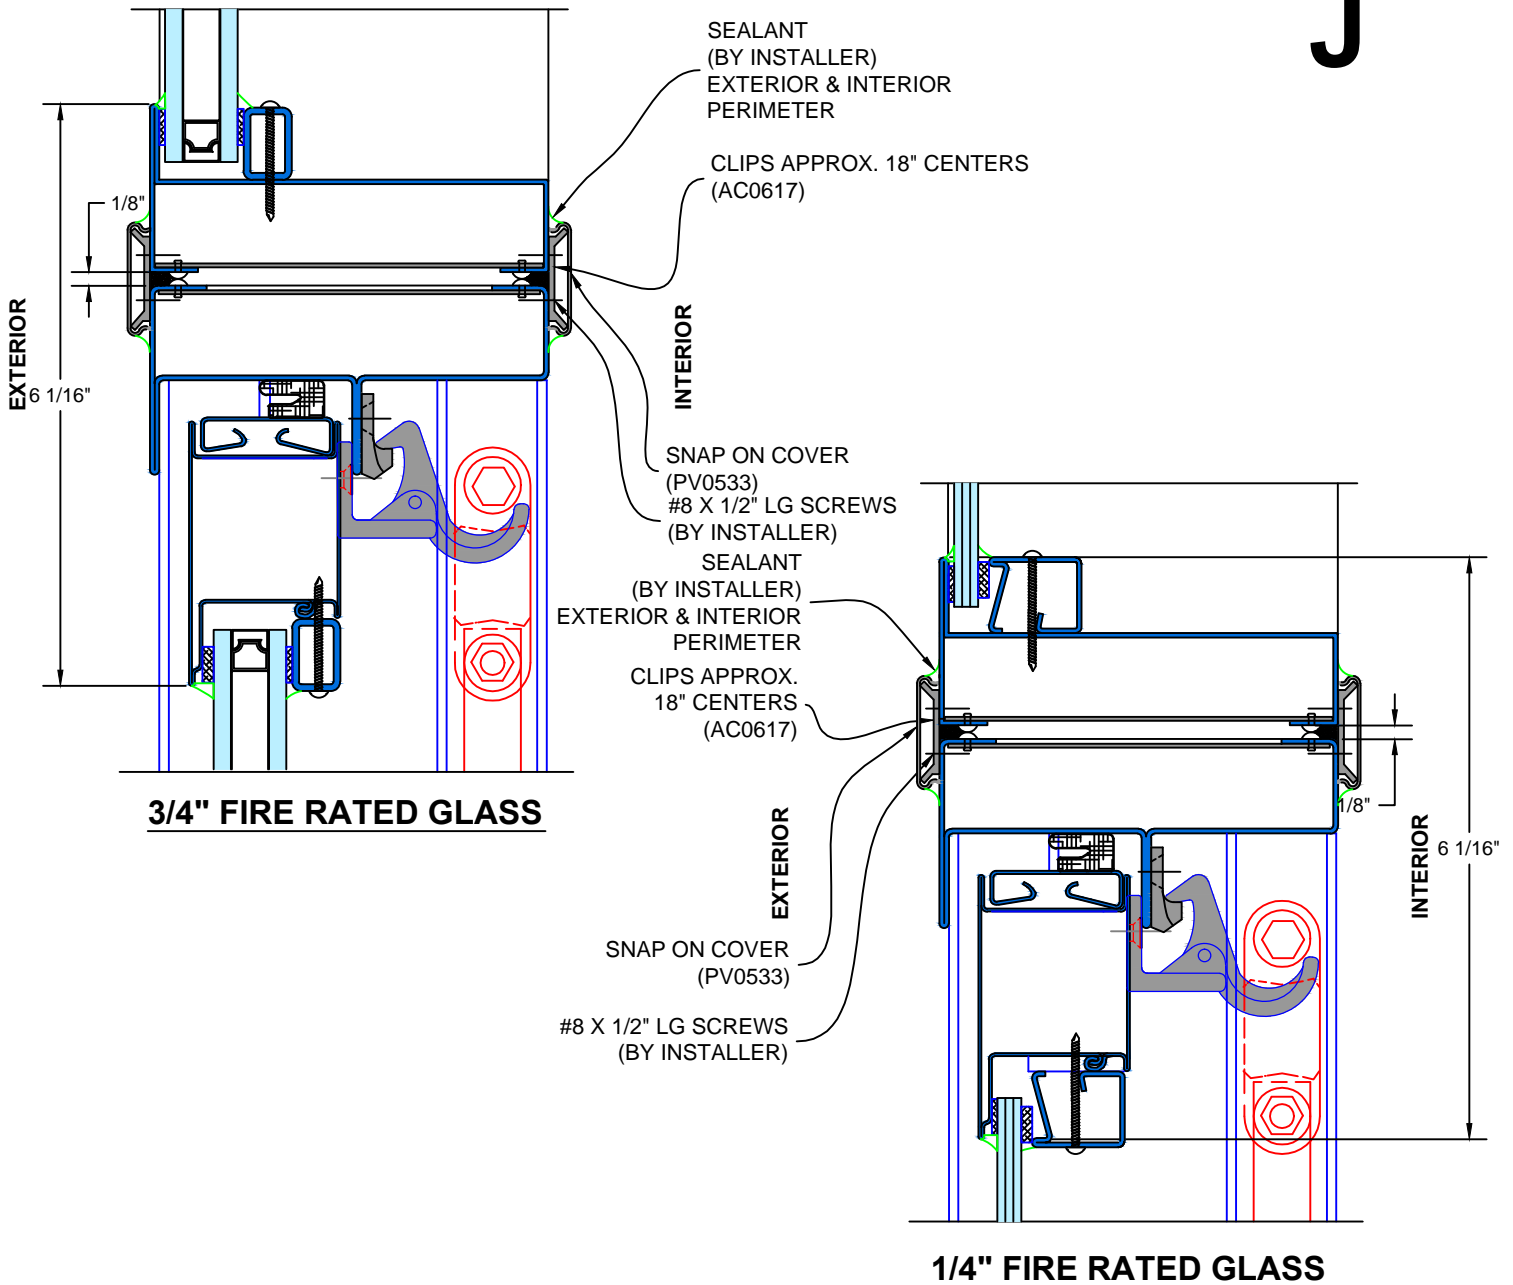

FIRE

7650 TDH_{SERIES}

Typical Details

Scale: Half Scale

UL Approved and Certified

PAGE 8 OF 8

SELF-CLOSING DOUBLE HUNG

3/4 Hour FIRE RATED WHEN GLAZED WITH 1/4" WIRE GLASS



1 1/2 Hour FIRE RATED WHEN GLAZED WITH 3/16" CERAMIC &

FIRE RATED GLAZING TAPE

SECTION:

K & L

TYPICAL TRANSOM HEAD & SILL

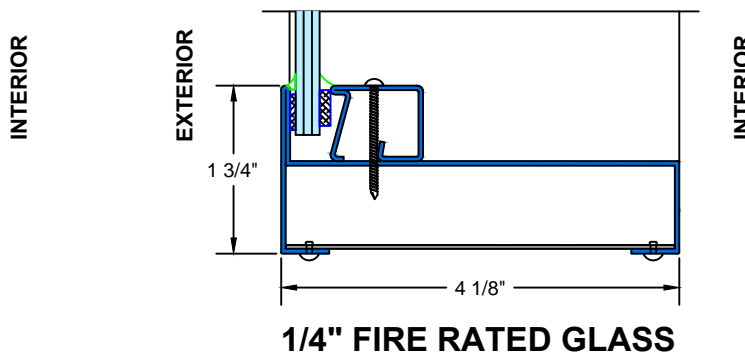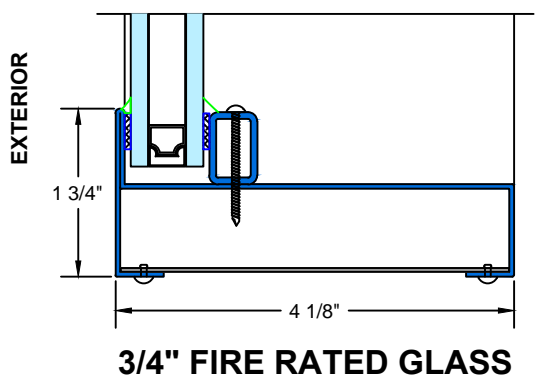

TYPICAL TRANSOM JAMB

SECTION:

M & N

