



INSTALLATION DETAIL

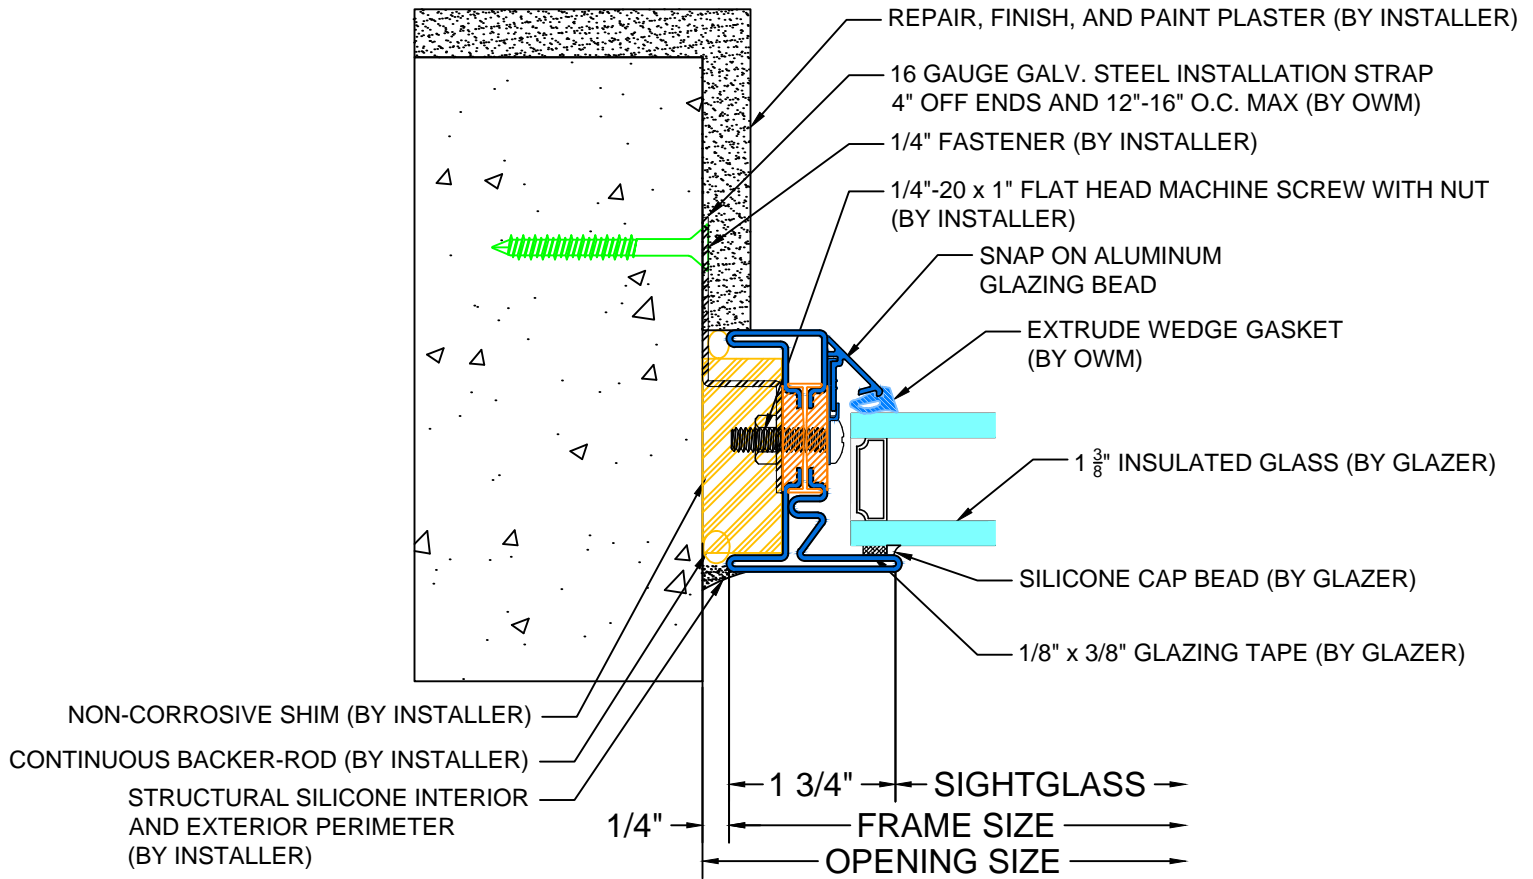


1 TYPICAL DETAIL
INSTALLATION STRAP

INSTALLATION DETAIL

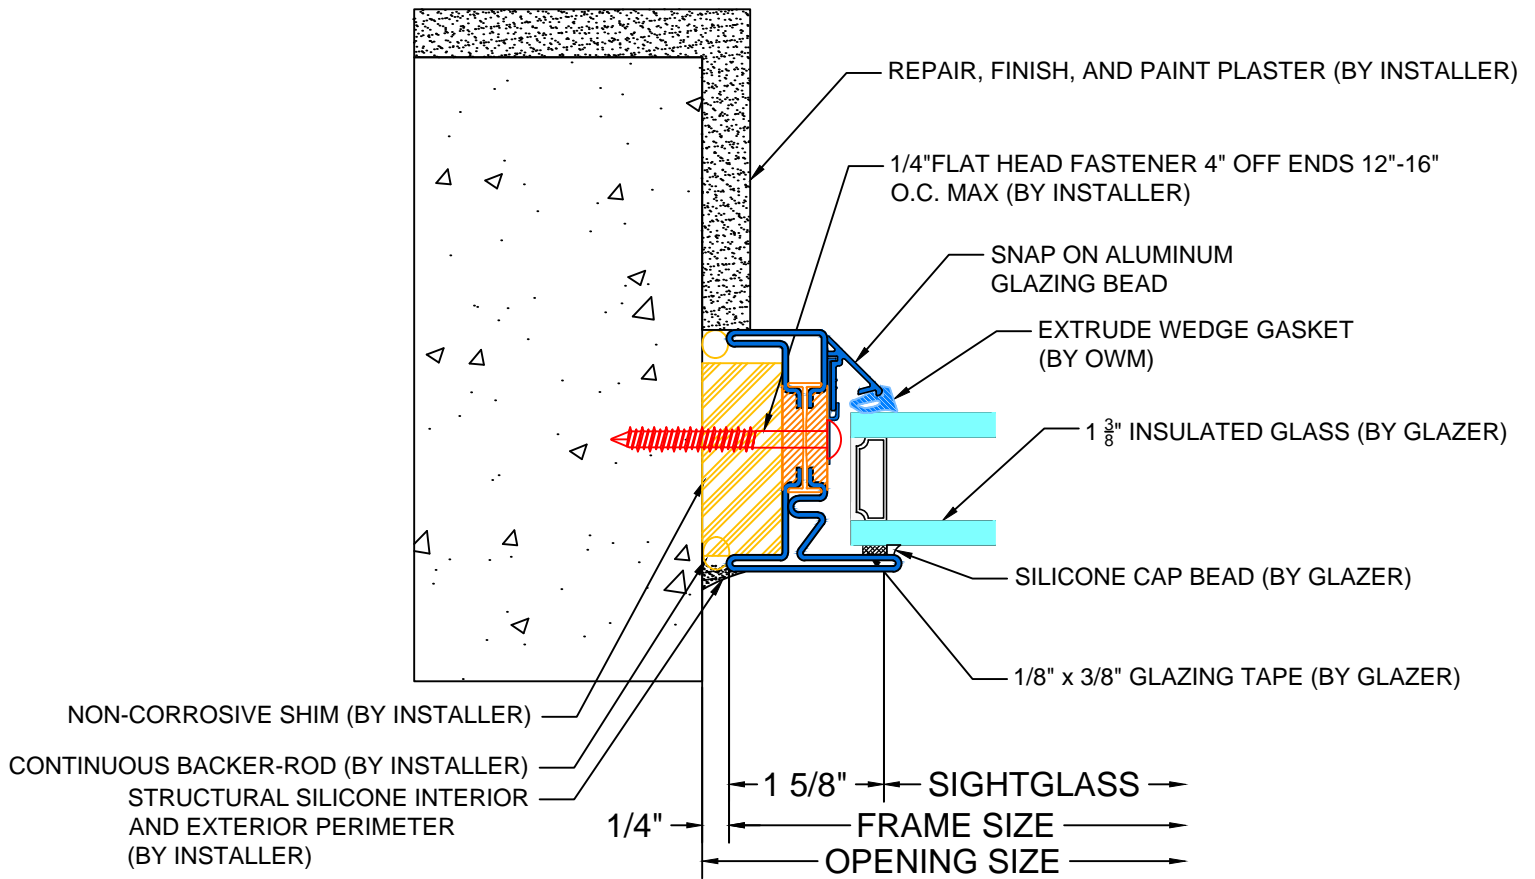


2 TYPICAL DETAIL DIRECT MOUNT

BI-FOLD DOOR INSTALLATION DETAIL

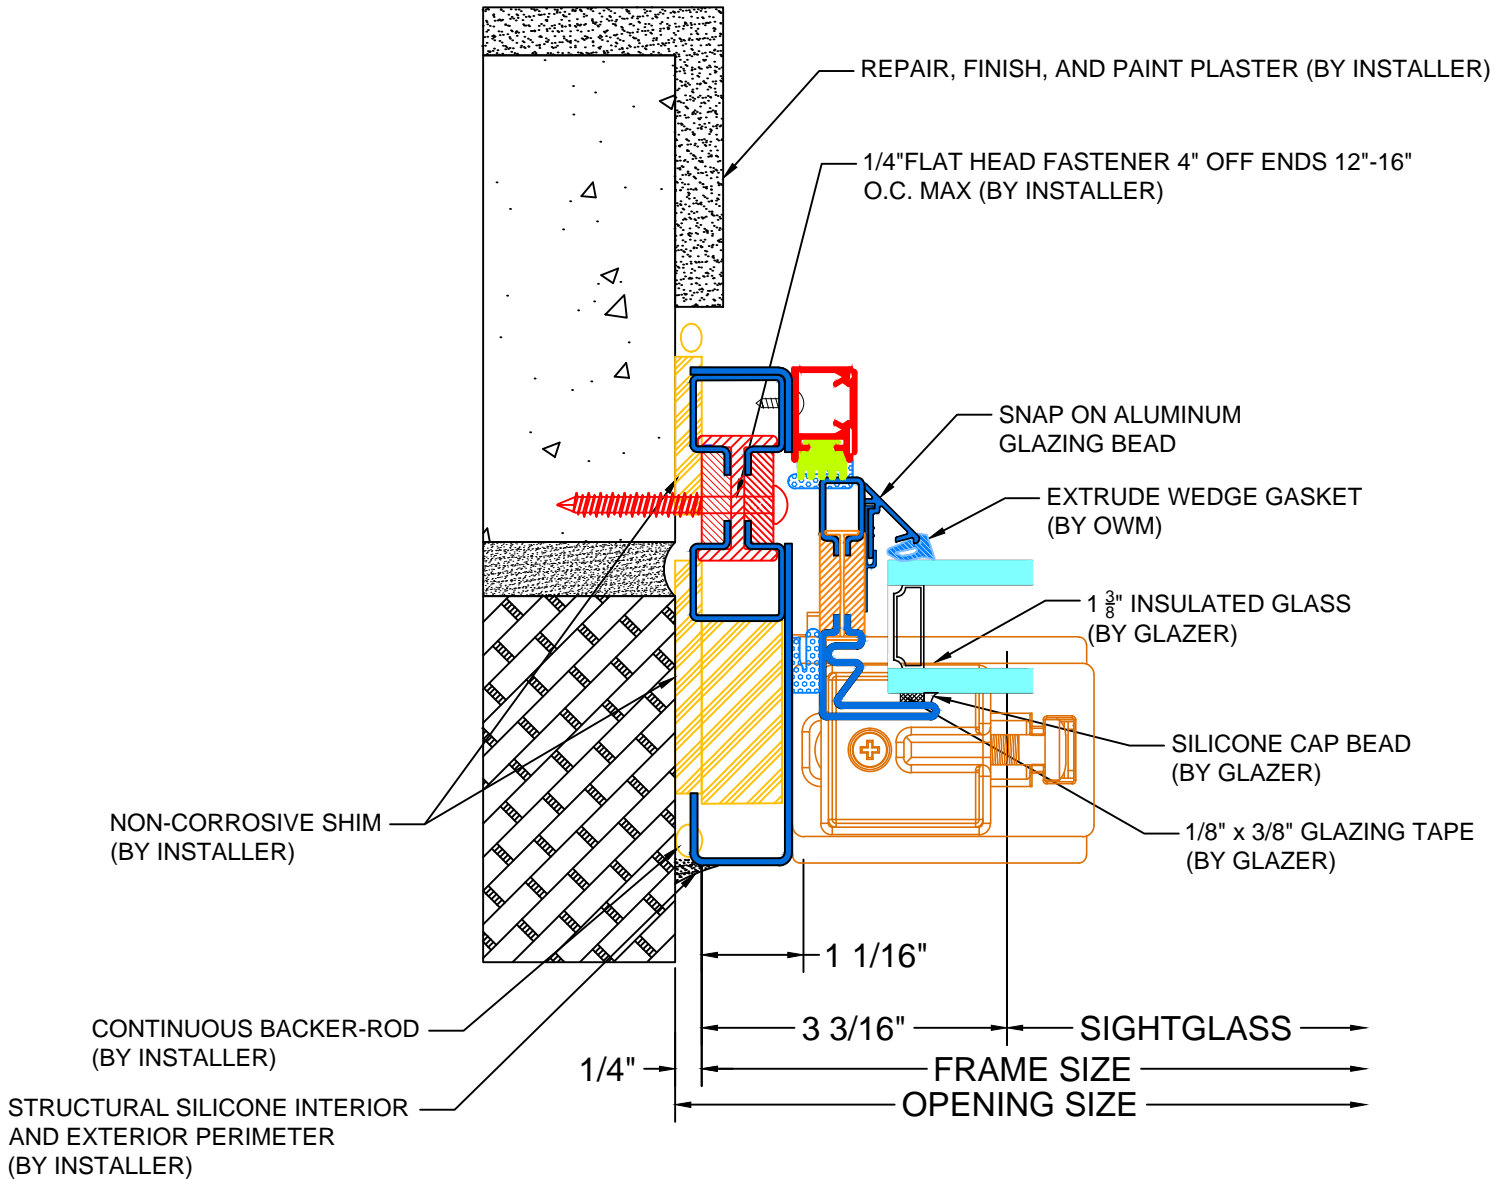


1 TYPICAL DETAIL
DIRECT MOUNT

BI-FOLD DOOR INSTALLATION DETAIL

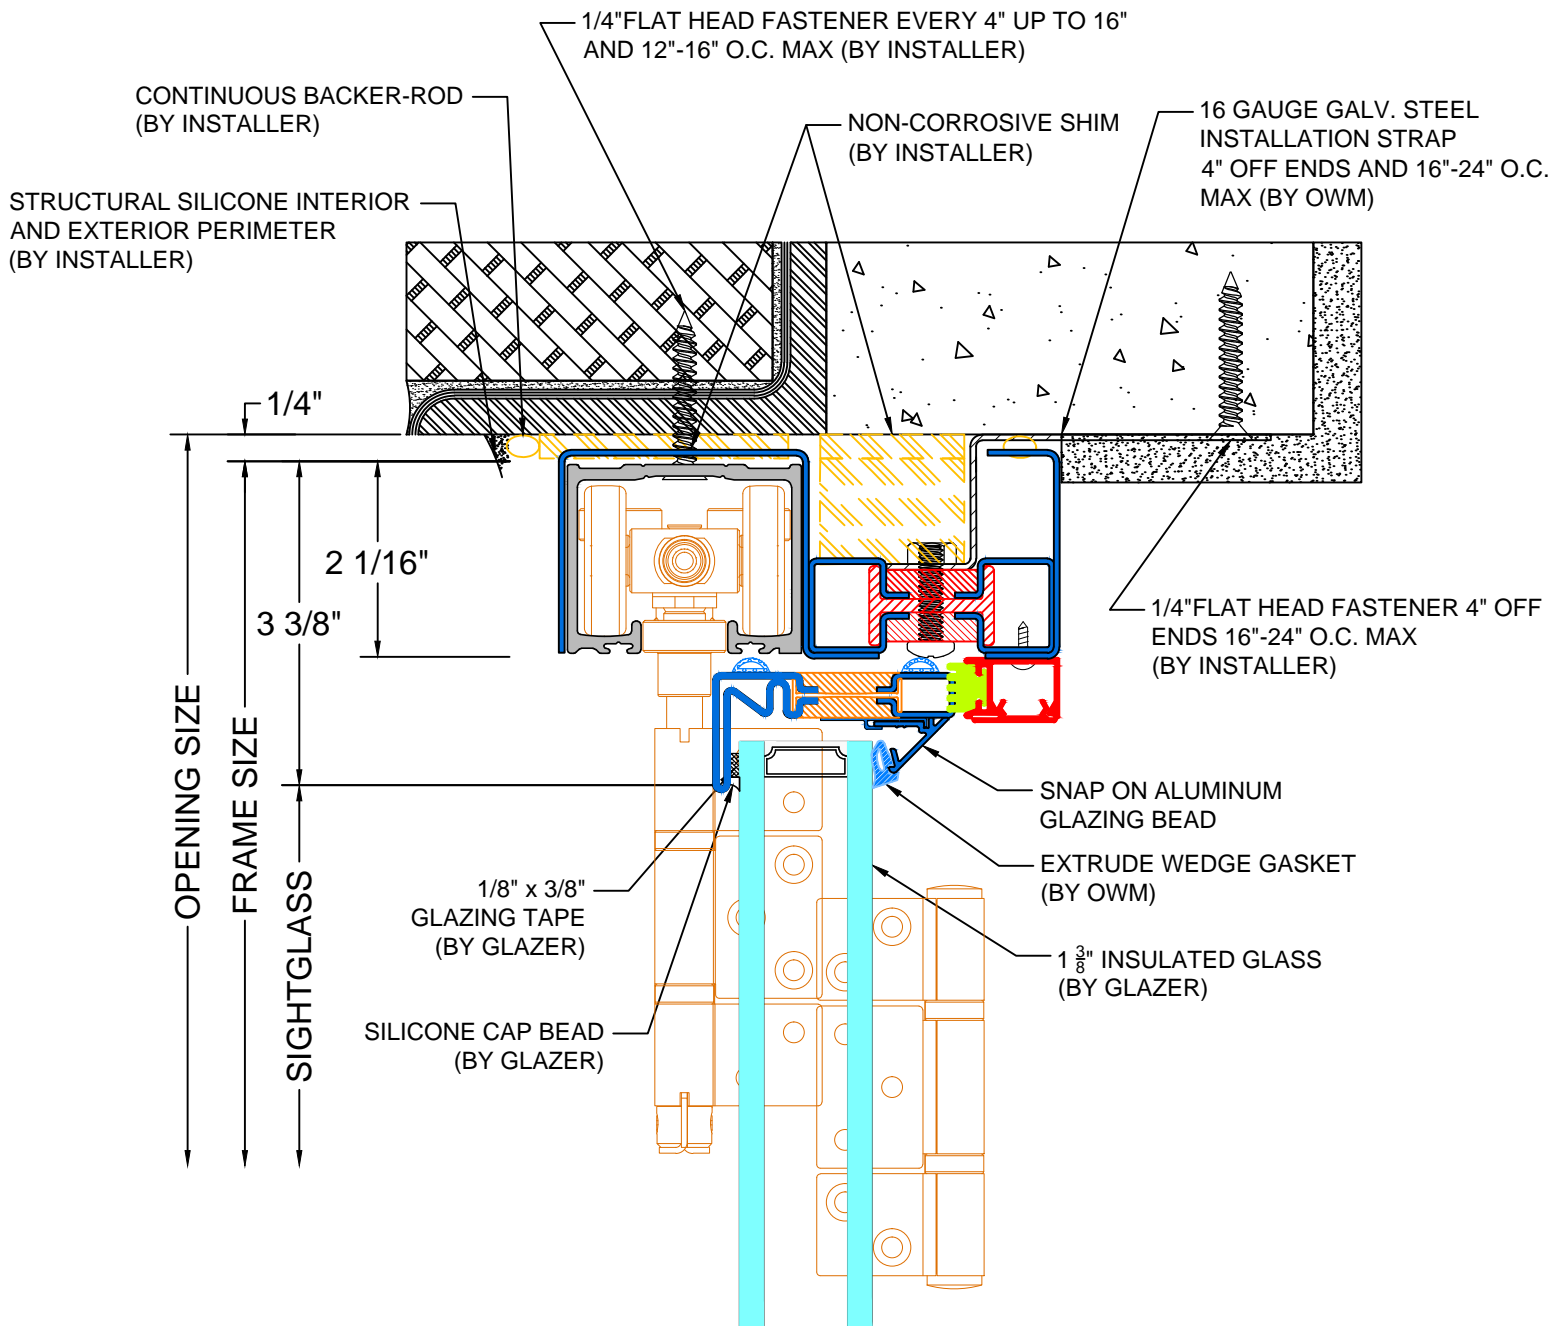

2 TYPICAL DETAIL DIRECT MOUNT

BI-FOLD DOOR INSTALLATION DETAIL

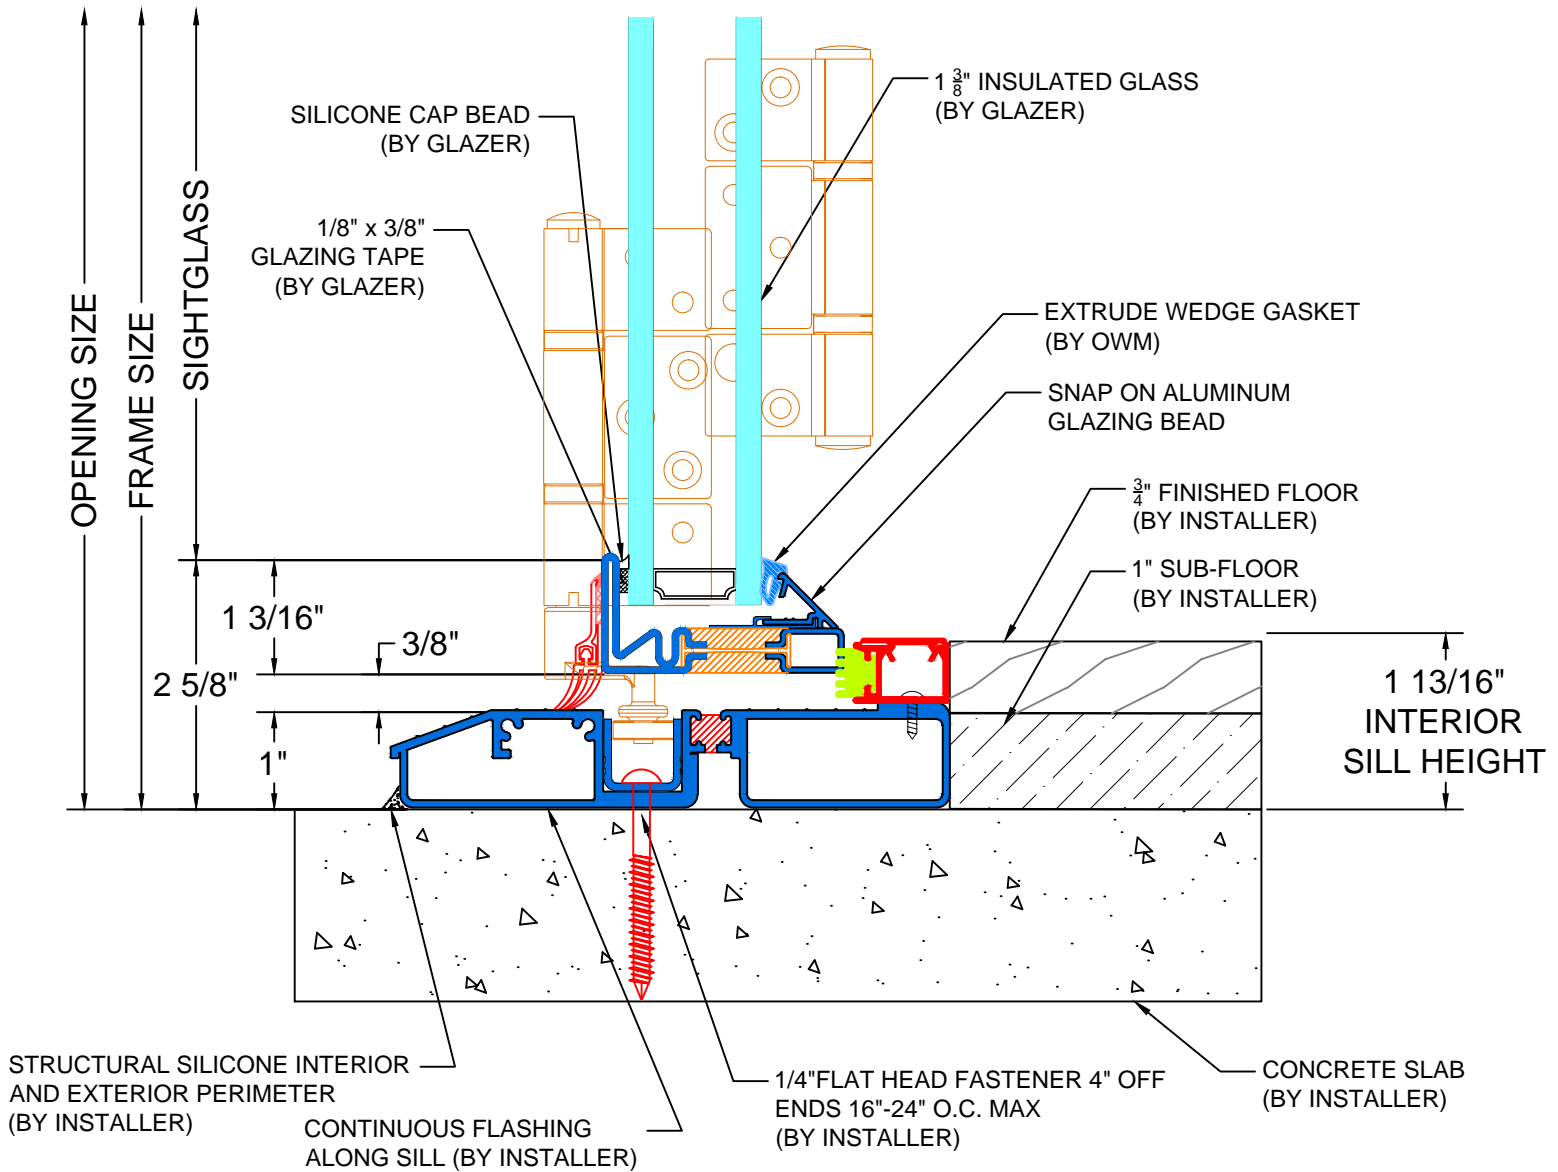

3 TYPICAL DETAIL DIRECT MOUNT