



INSTALLATION DETAIL

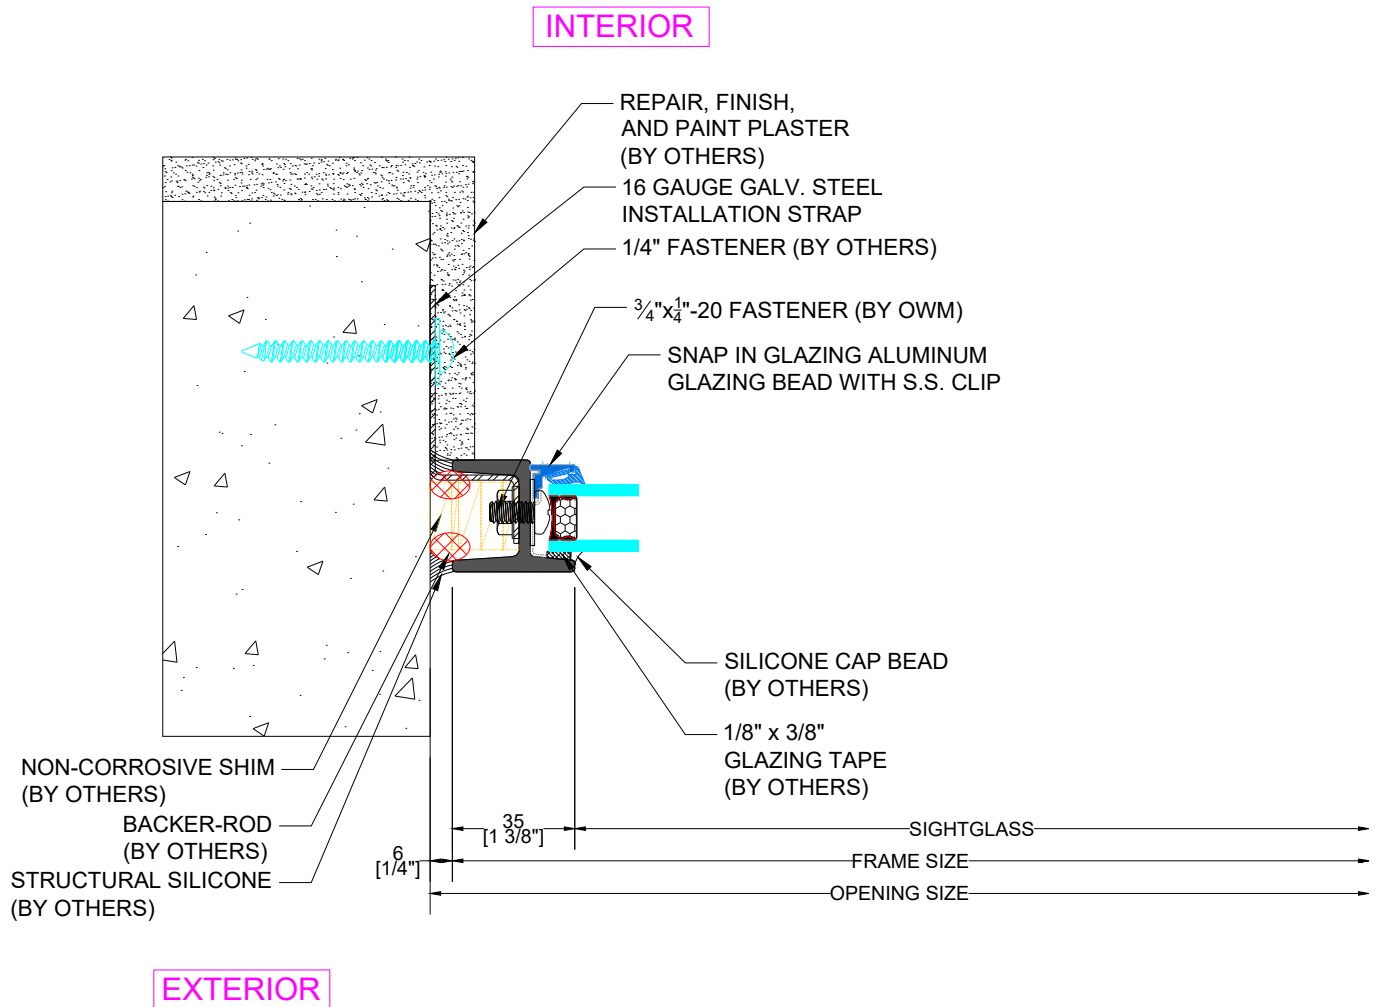

1 TYPICAL DETAIL INSTALLATION STRAP

INSTALLATION DETAIL

INTERIOR

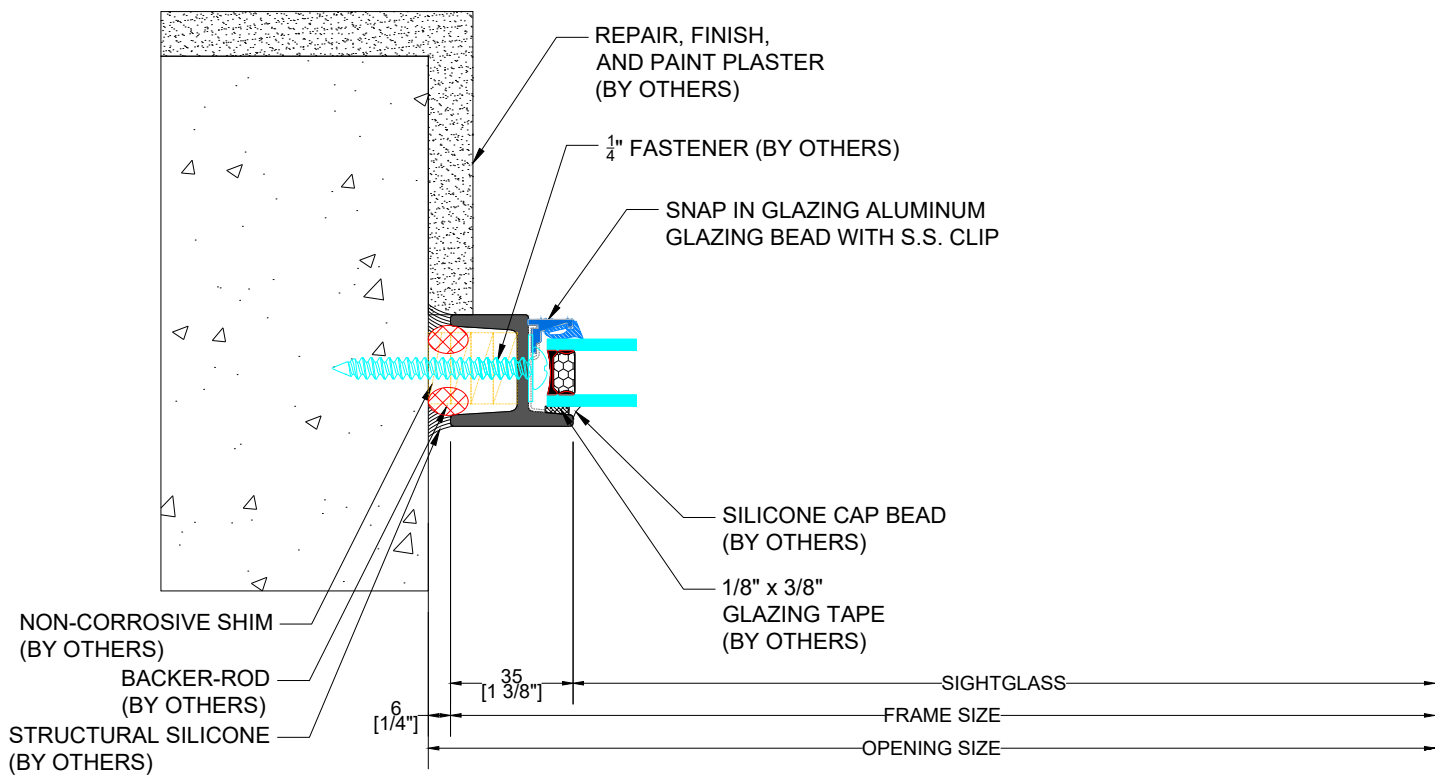

EXTERIOR

1 TYPICAL DETAIL DIRECT FIX