



INSTALLATION DETAIL

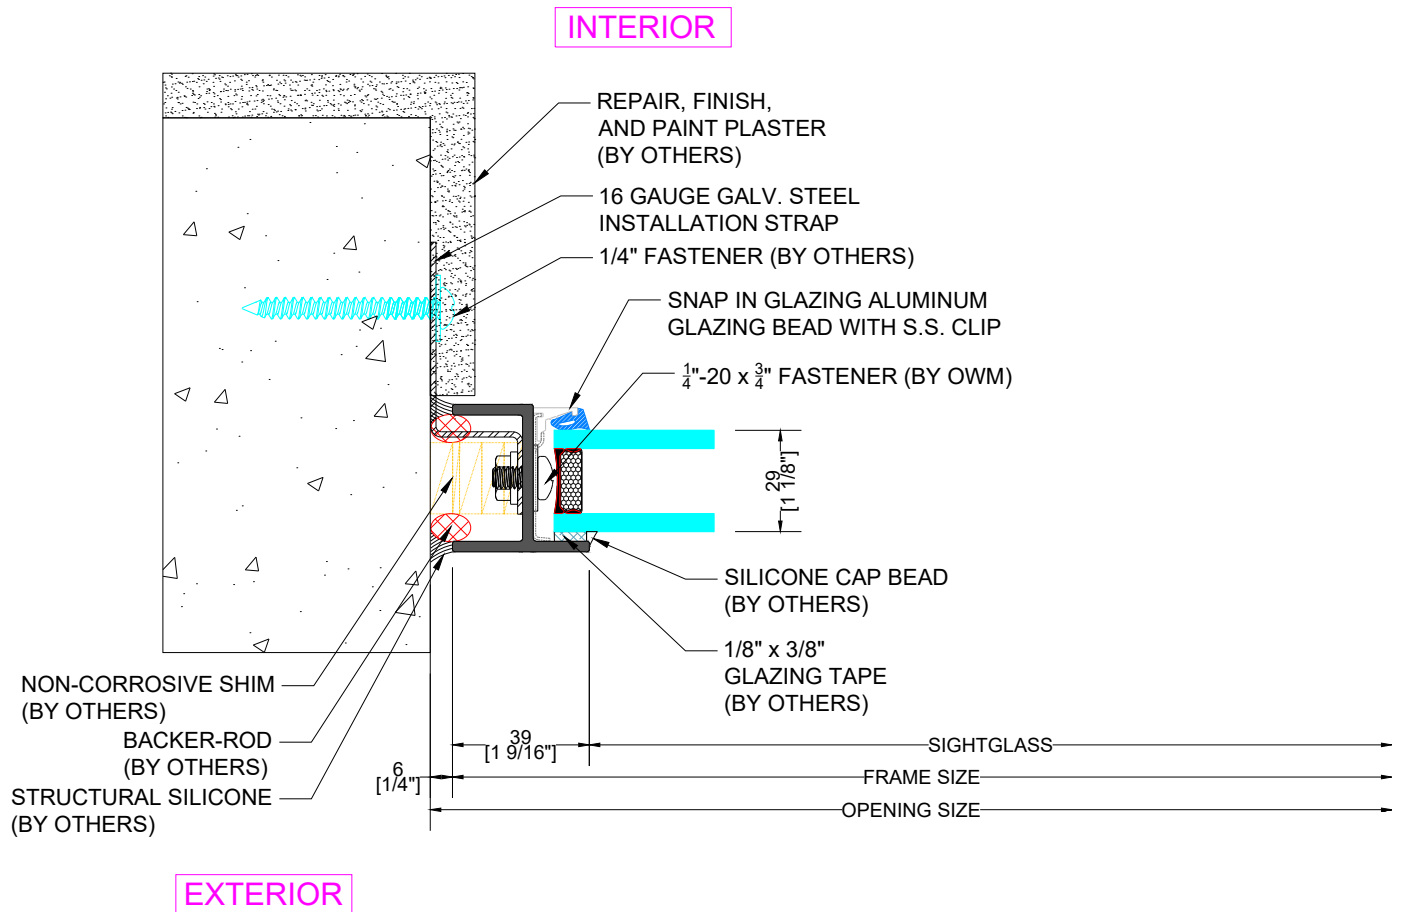

1 TYPICAL DETAIL INSTALLATION STRAP

INSTALLATION DETAIL

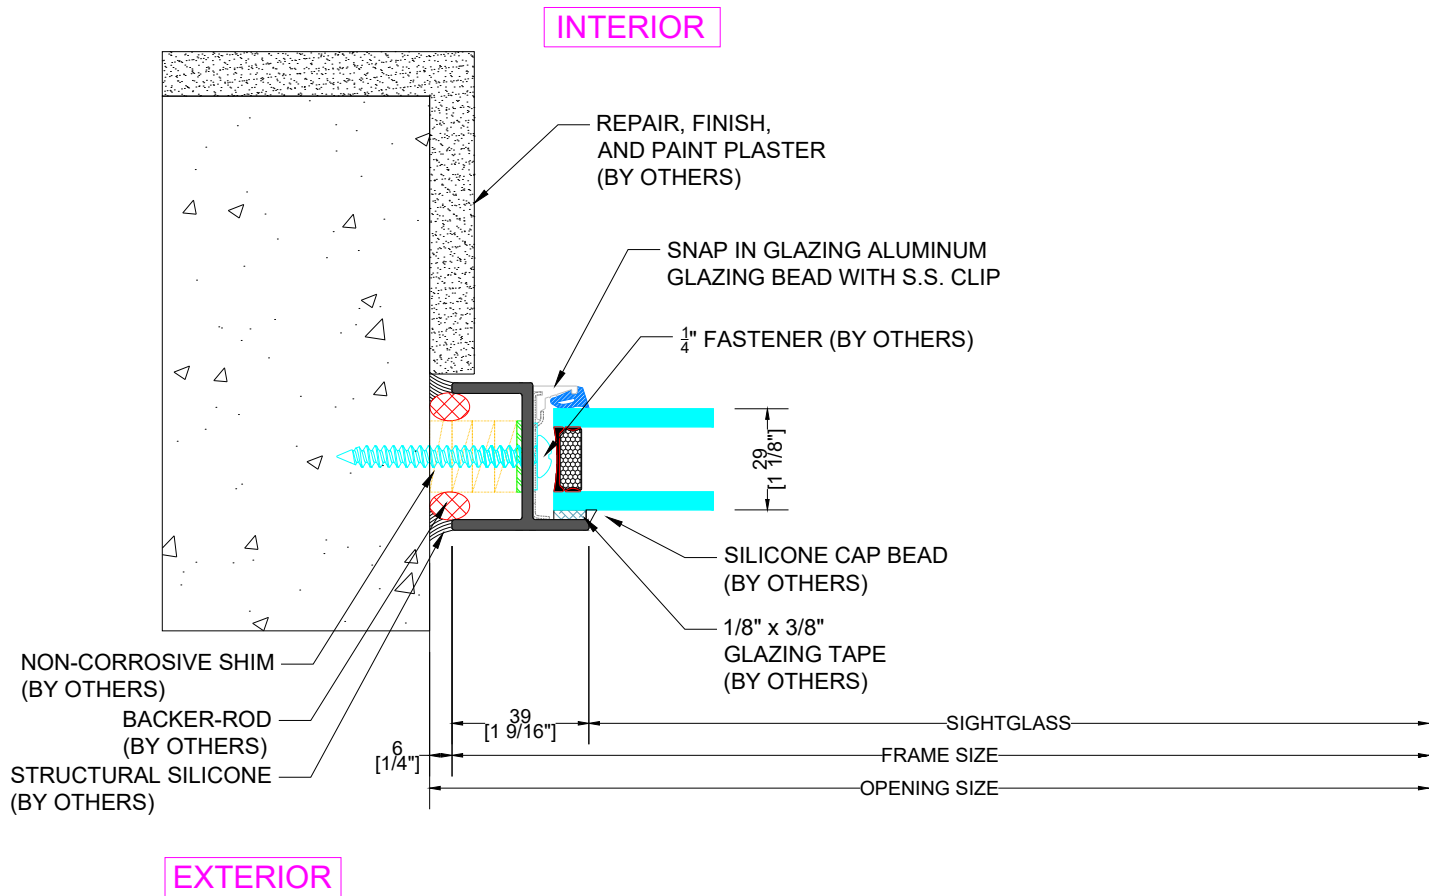

1 TYPICAL DETAIL
DIRECT FIX